


1 FLOOR PLAN
SCALE: 3/32" = 1'-0"

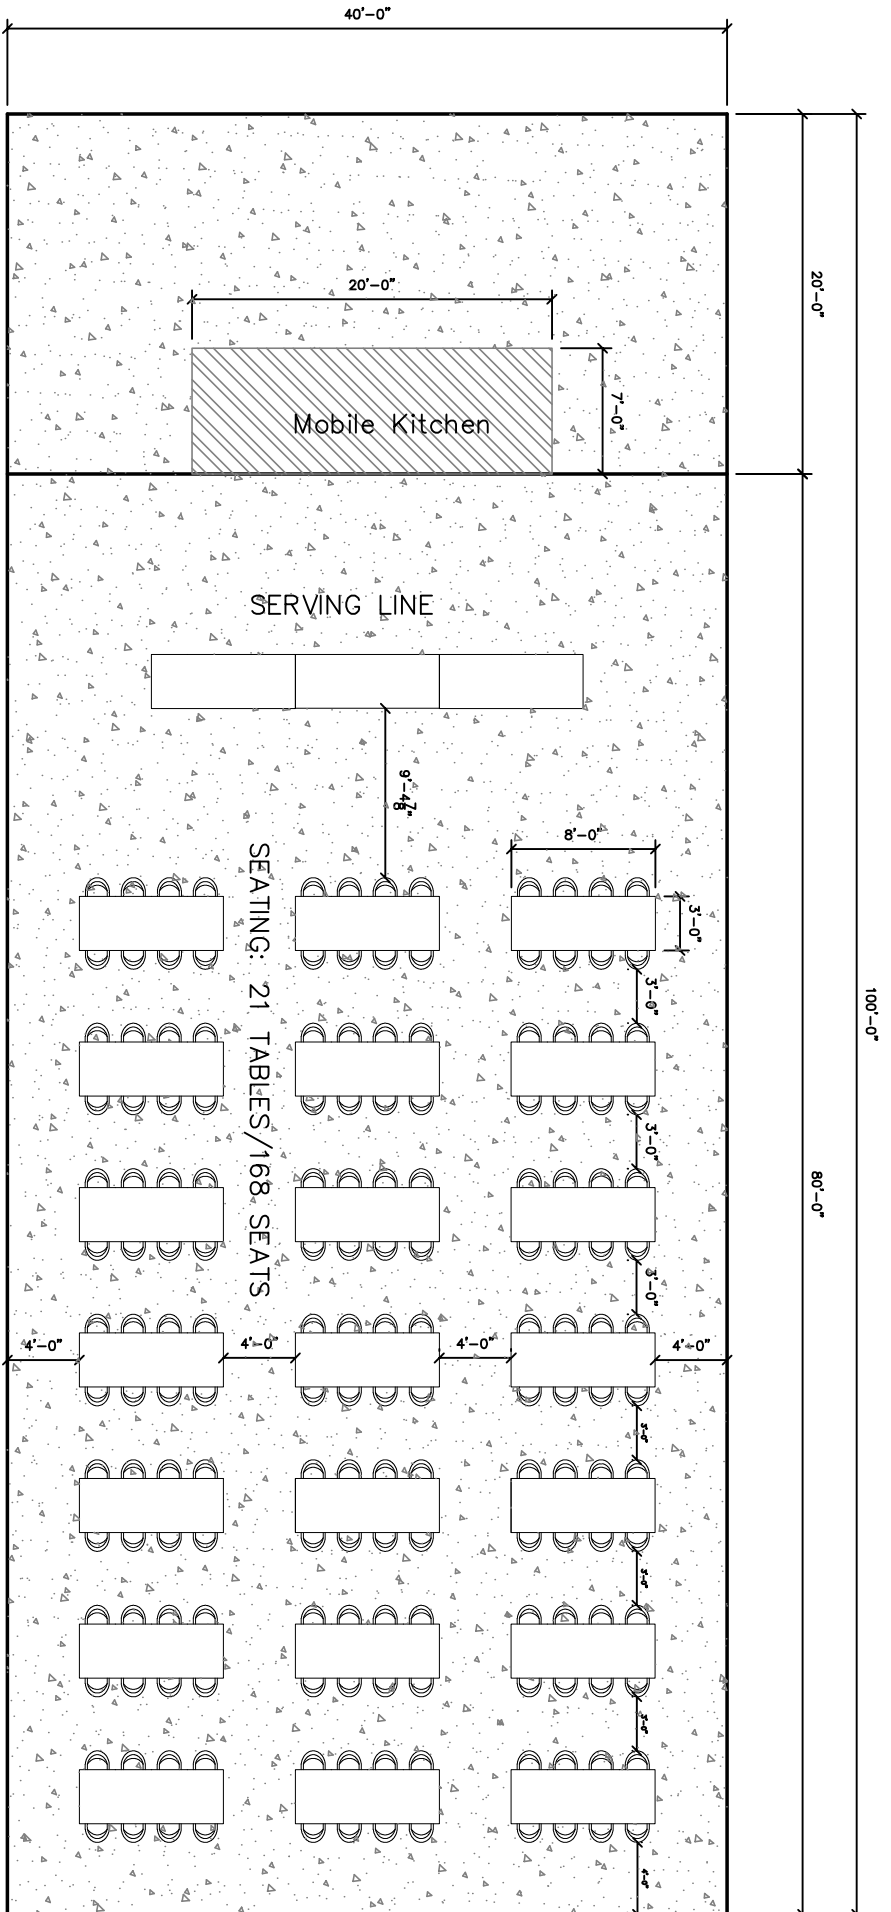

RALPH ROREM ARCHITECT, LTD.
841 COBB BLVD.
KANKAKEE, IL 60901
PH: 815.929.2053 FAX: 815.937.9828

ON-GRADE KITCHEN/DINING ROOM
QUAKER LANE
MCNABB, IL 61335